

Flat Fixed Rooflight 1000mm x 1000mm

U-Value 1.2 w/m²k



All Glass Rooflight

High Class Polished Edge Finish

External Glass Size
1170mm x 1170mm

85mm Black Screenprint Border

Argon Gas Filled

6mm Toughened Safety Glass

Weathered Finish by others


Internal Opening Size
1000mm x 1000mm

Bed of sealant by others

Thermal Super Spacer

6mm Toughened Low E Glass

Thermal Upstand by others

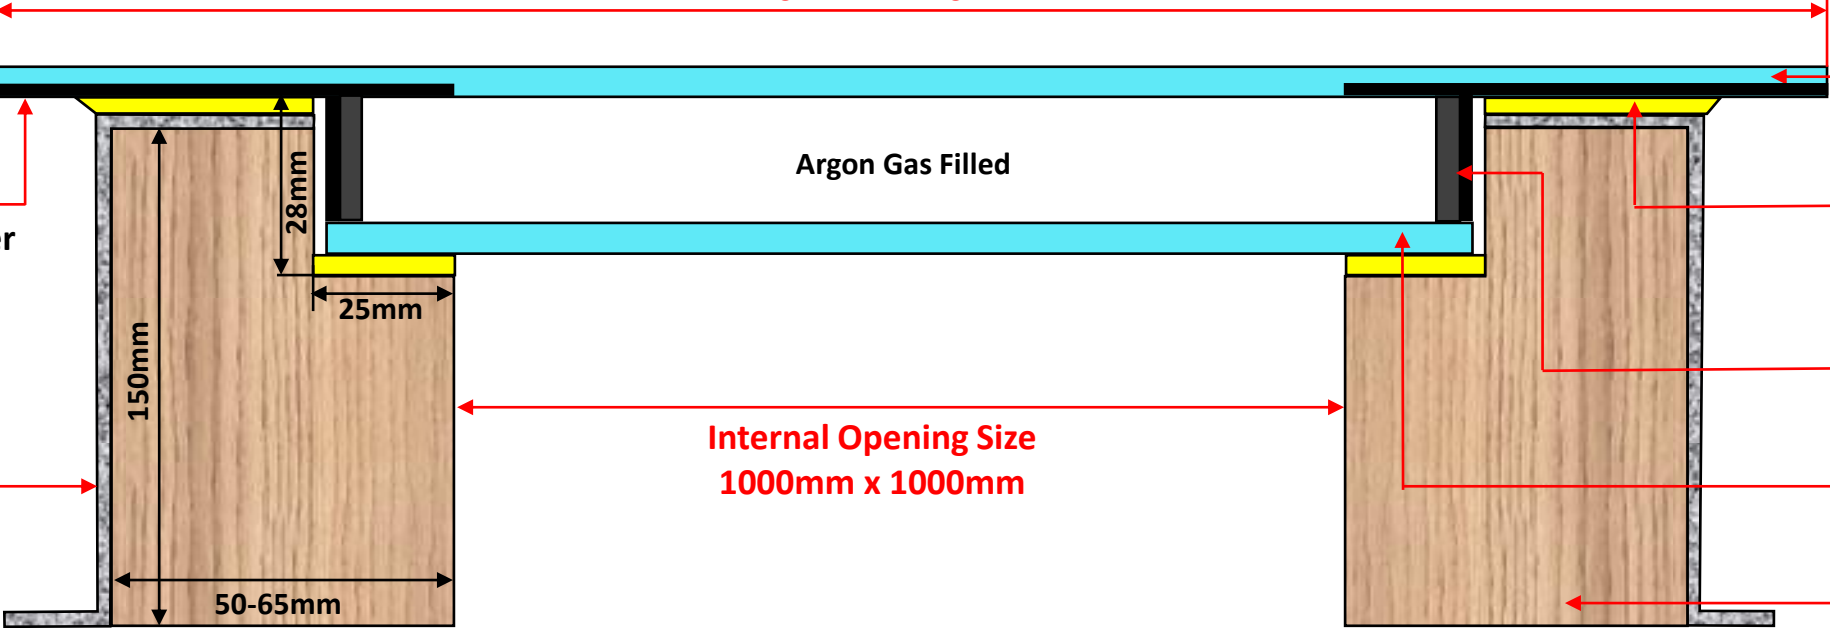

*Not to scale

Please note it is the responsibility of the customer to ensure that all products purchased and used are compliant with Building Regulations.



Free Delivery



Flat Fixed Rooflight 1000mm x 1000mm

U-Value 1.2 w/m2k



High Class Polished
Edge Finish

External Glass Size
1170mm x 1170mm

85mm Black
Screenprint Border

6mm Toughened
Safety Glass

Argon Gas Filled

Thermal Super
Spacer

1170mm

6mm Toughened
Low E Glass

1170mm

85mm Black Border

*Not to scale

Please note it is the responsibility of the customer to ensure that all products purchased and used are compliant with Building Regulations.

