

**Flat Fixed Rooflight 1000mm x 1500mm**

**U-Value 1.2 w/m2k**



All Glass Rooflight

High Class Polished Edge Finish

External Glass Size  
1170mm x 1670mm

85mm Black Screenprint Border

Argon Gas Filled

6mm Toughened Safety Glass

Weathered Finish by others


Internal Opening Size  
1000mm x 1500mm

Bed of sealant by others

Thermal Super Spacer

6mm Toughened Low E Glass

Thermal Upstand by others

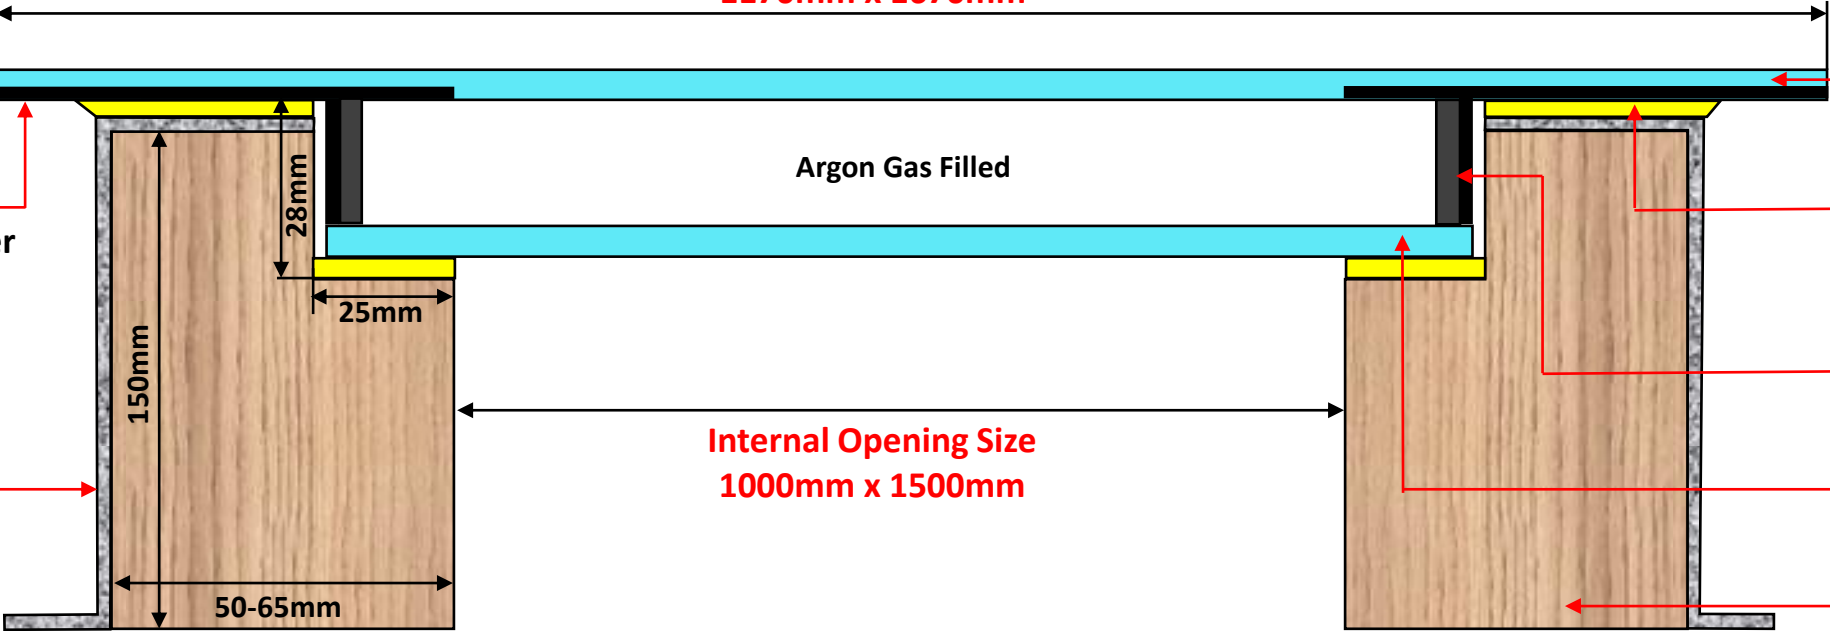

\*Not to scale

Please note it is the responsibility of the customer to ensure that all products purchased and used are compliant with Building Regulations.



Free Delivery



**Flat Fixed Rooflight 1000mm x 1500mm**

**U-Value 1.2 w/m2k**



High Class Polished Edge Finish

External Glass Size  
1170mm x 1670mm

85mm Black Screenprint Border

6mm Toughened Safety Glass

Argon Gas Filled

Thermal Super Spacer

1670mm

6mm Toughened Low E Glass

1170mm

85mm Black Border

\*Not to scale

Please note it is the responsibility of the customer to ensure that all products purchased and used are compliant with Building Regulations.

