


# Flat Fixed Rooflight 1000mm x 2000mm

U-Value 1.2 w/m2k

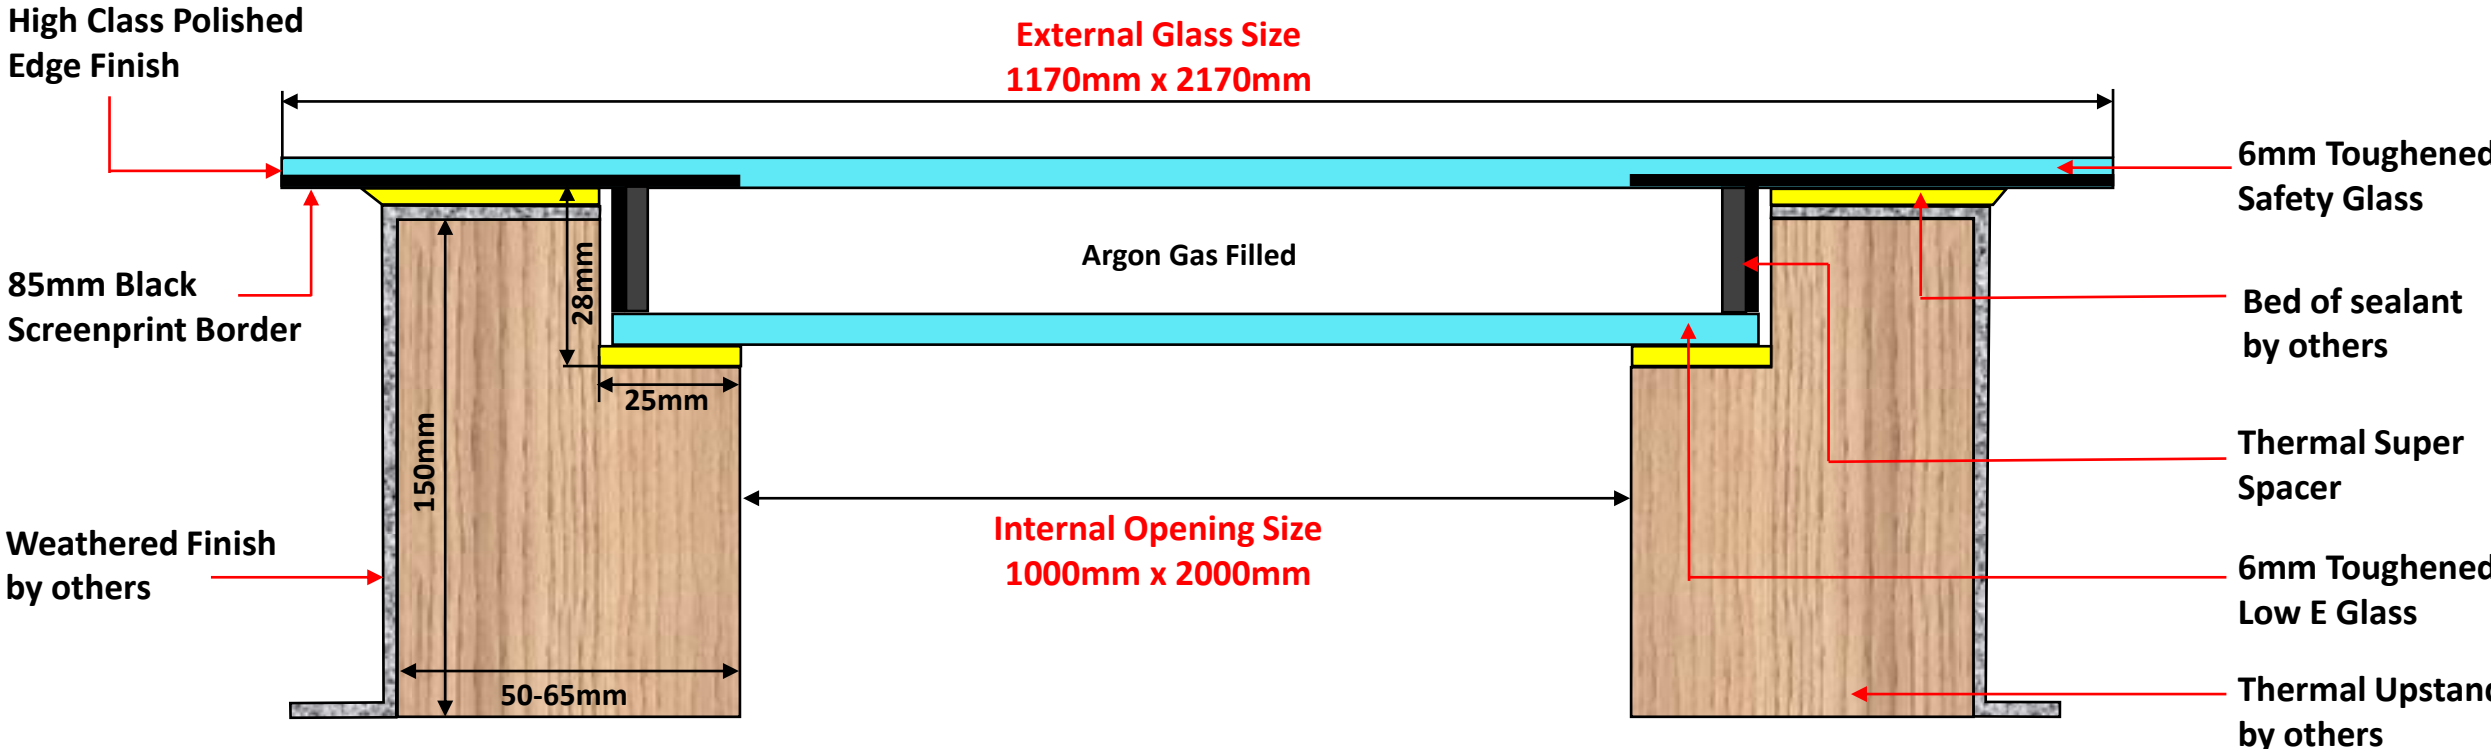

\*Not to scale

Please note it is the responsibility of the customer to ensure that all products purchased and used are compliant with Building Regulations.



**Flat Fixed Rooflight 1000mm x 2000mm**

**U-Value 1.2 w/m2k**



High Class Polished  
Edge Finish

External Glass Size  
1170mm x 2170mm

85mm Black  
Screenprint Border

6mm Toughened  
Safety Glass

Argon Gas Filled

Thermal Super  
Spacer

2170mm

6mm Toughened  
Low E Glass

1170mm

85mm Black Border

\*Not to scale

Please note it is the responsibility of the customer to ensure that all products purchased and used are compliant with Building Regulations.

