


**Flat Fixed Rooflight 1000mm x 2500mm**

**U-Value 1.2 w/m2k**

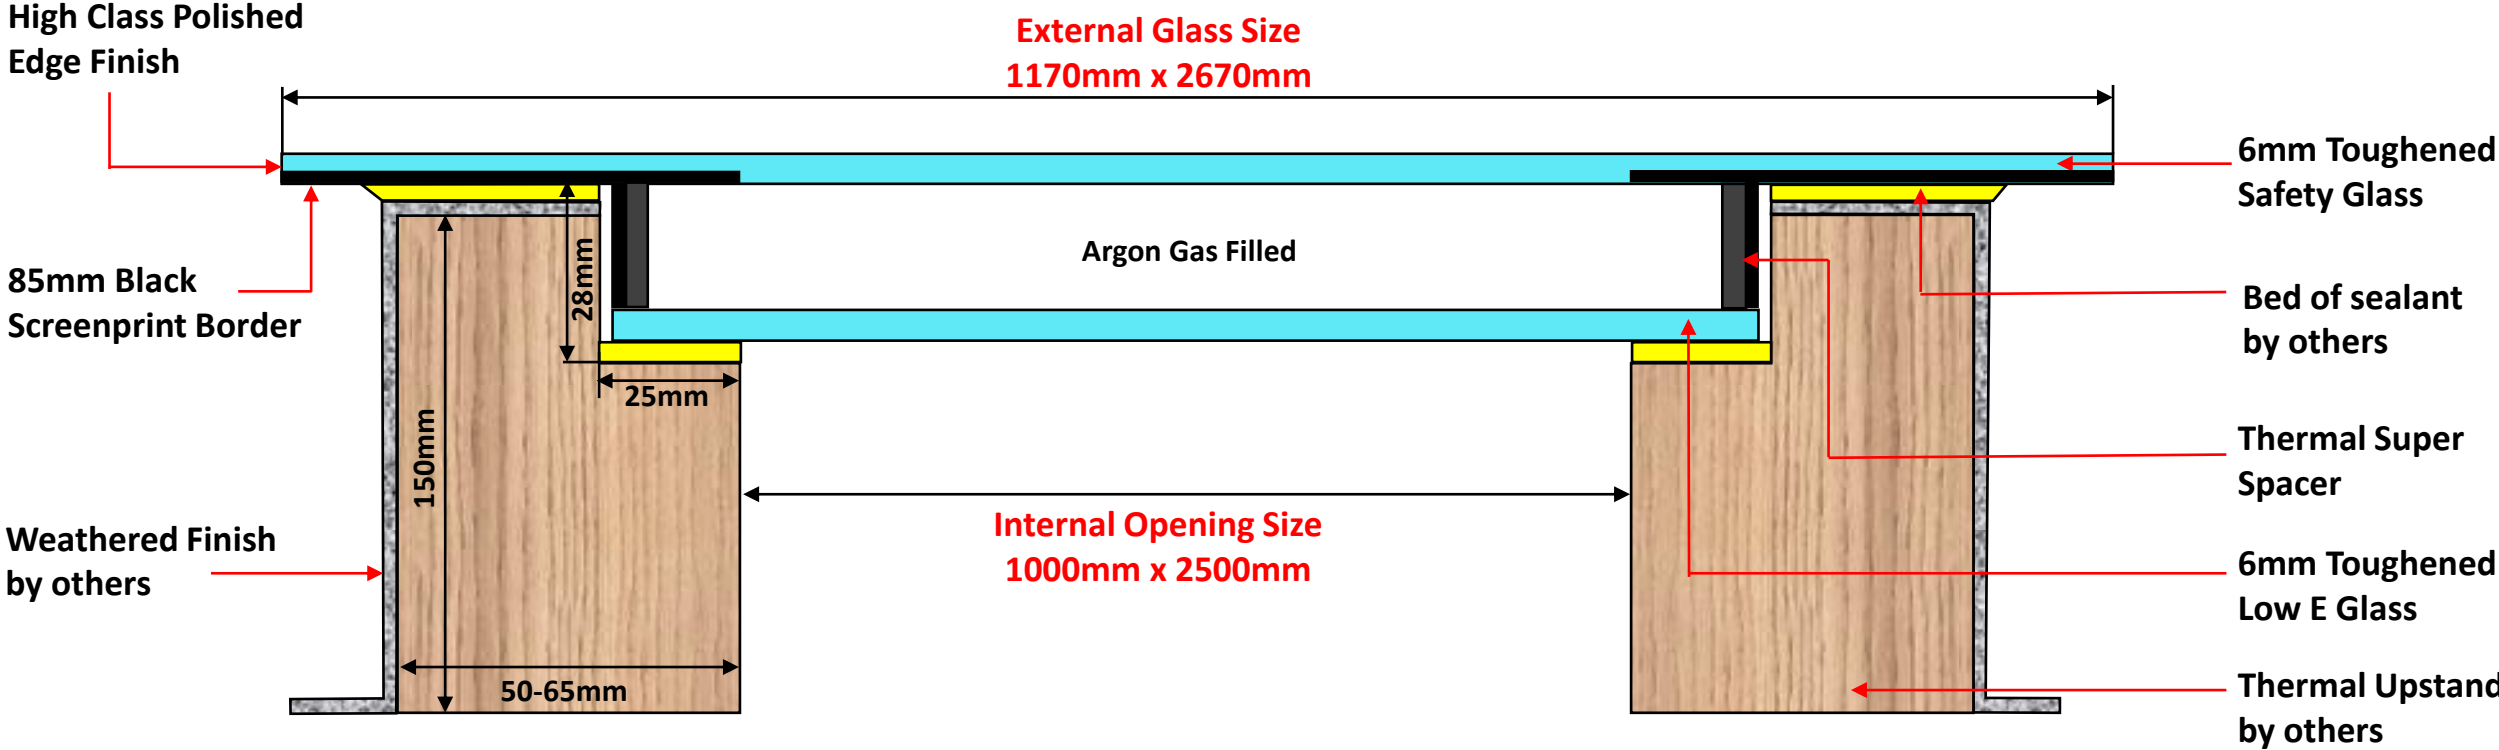

\*Not to scale

Please note it is the responsibility of the customer to ensure that all products purchased and used are compliant with Building Regulations.



Free Delivery



**Flat Fixed Rooflight 1000mm x 2500mm**

**U-Value 1.2 w/m2k**



High Class Polished Edge Finish

External Glass Size  
1170mm x 2670mm

85mm Black Screenprint Border

6mm Toughened Safety Glass

Argon Gas Filled

Thermal Super Spacer

2670mm

6mm Toughened Low E Glass

1170mm

\*Not to scale

85mm Black Border



Please note it is the responsibility of the customer to ensure that all products purchased and used are compliant with Building Regulations.