

Flat Fixed Rooflight 500mm x 500mm

U-Value 1.2 w/m²k



All Glass Rooflight

High Class Polished Edge Finish

External Glass Size
670mm x 670mm

85mm Black Screenprint Border

Argon Gas Filled

6mm Toughened Safety Glass

Weathered Finish by others


Internal Opening Size
500mm x 500mm

Bed of sealant by others

Thermal Super Spacer

6mm Toughened Low E Glass

Thermal Upstand by others

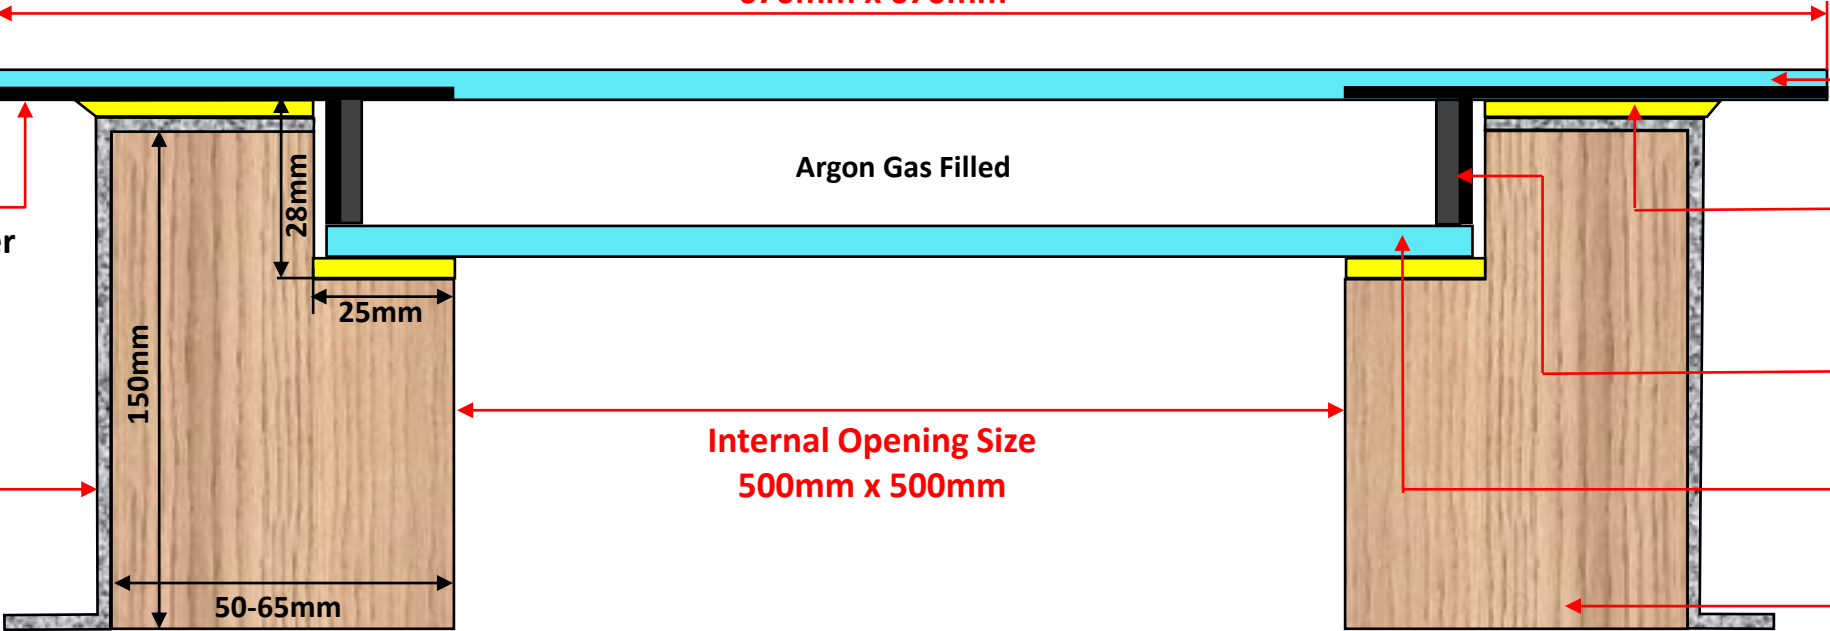

*Not to scale

Please note it is the responsibility of the customer to ensure that all products purchased and used are compliant with Building Regulations.



Free Delivery



Flat Fixed Rooflight 500mm x 500mm

U-Value 1.2 w/m2k



All Glass Rooflight

High Class Polished Edge Finish

External Glass Size
670mm x 670mm

85mm Black Screenprint Border

6mm Toughened Safety Glass

Argon Gas Filled

Thermal Super Spacer

670mm

6mm Toughened Low E Glass

670mm

85mm Black Border

*Not to scale

Please note it is the responsibility of the customer to ensure that all products purchased and used are compliant with Building Regulations.

