


Flat Fixed Rooflight 1000mm x 1500mm

U-Value 1.2 w/m2k

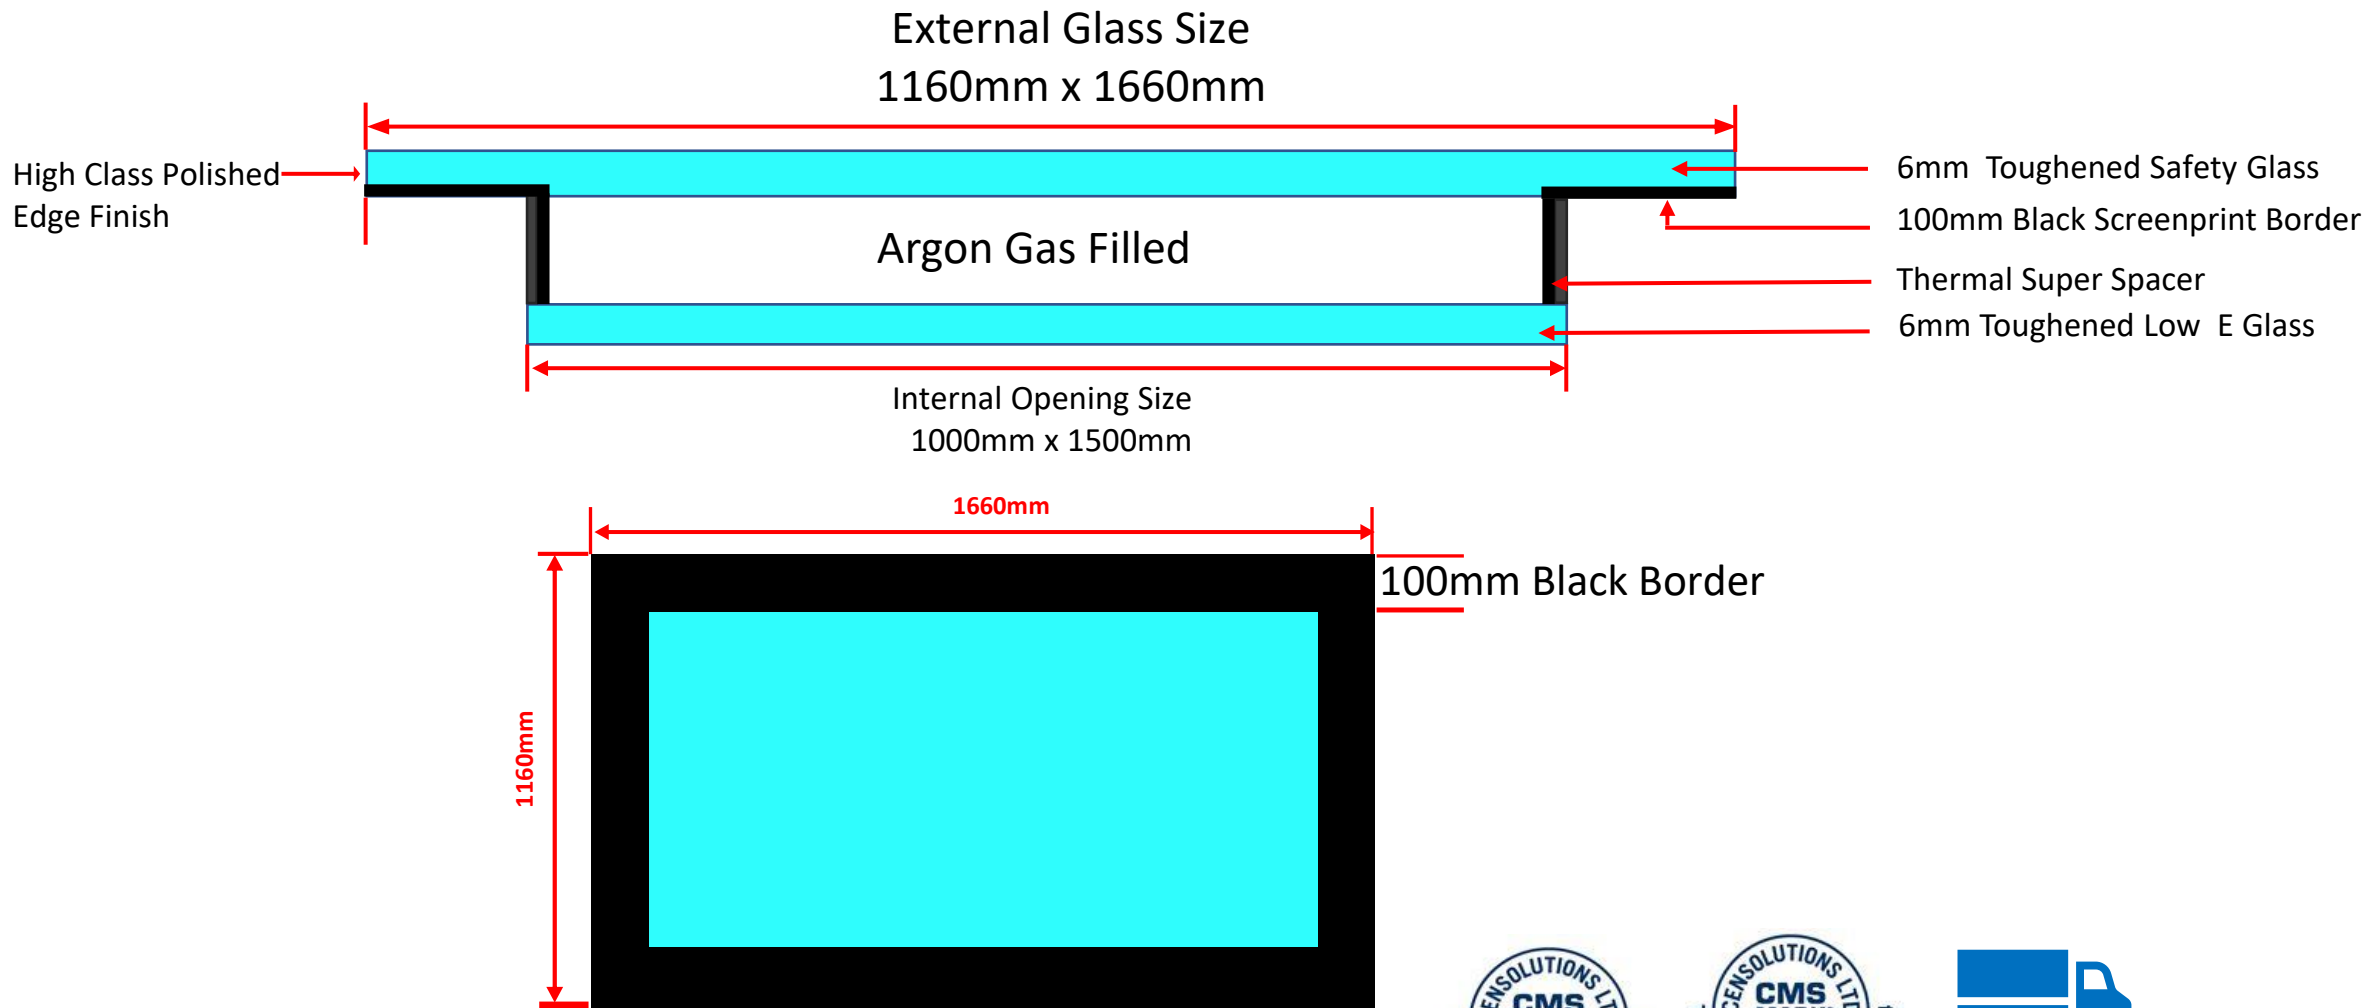

Free Delivery



*Not to scale

Please note it is the responsibility of the customer to ensure that all products purchased and used are compliant with Building Regulations.

Flat Fixed Rooflight 1000mm x 1500mm


U-Value 1.2 w/m2k

Minimum pitch 5°



External Glass Size

1160mm x 1660mm

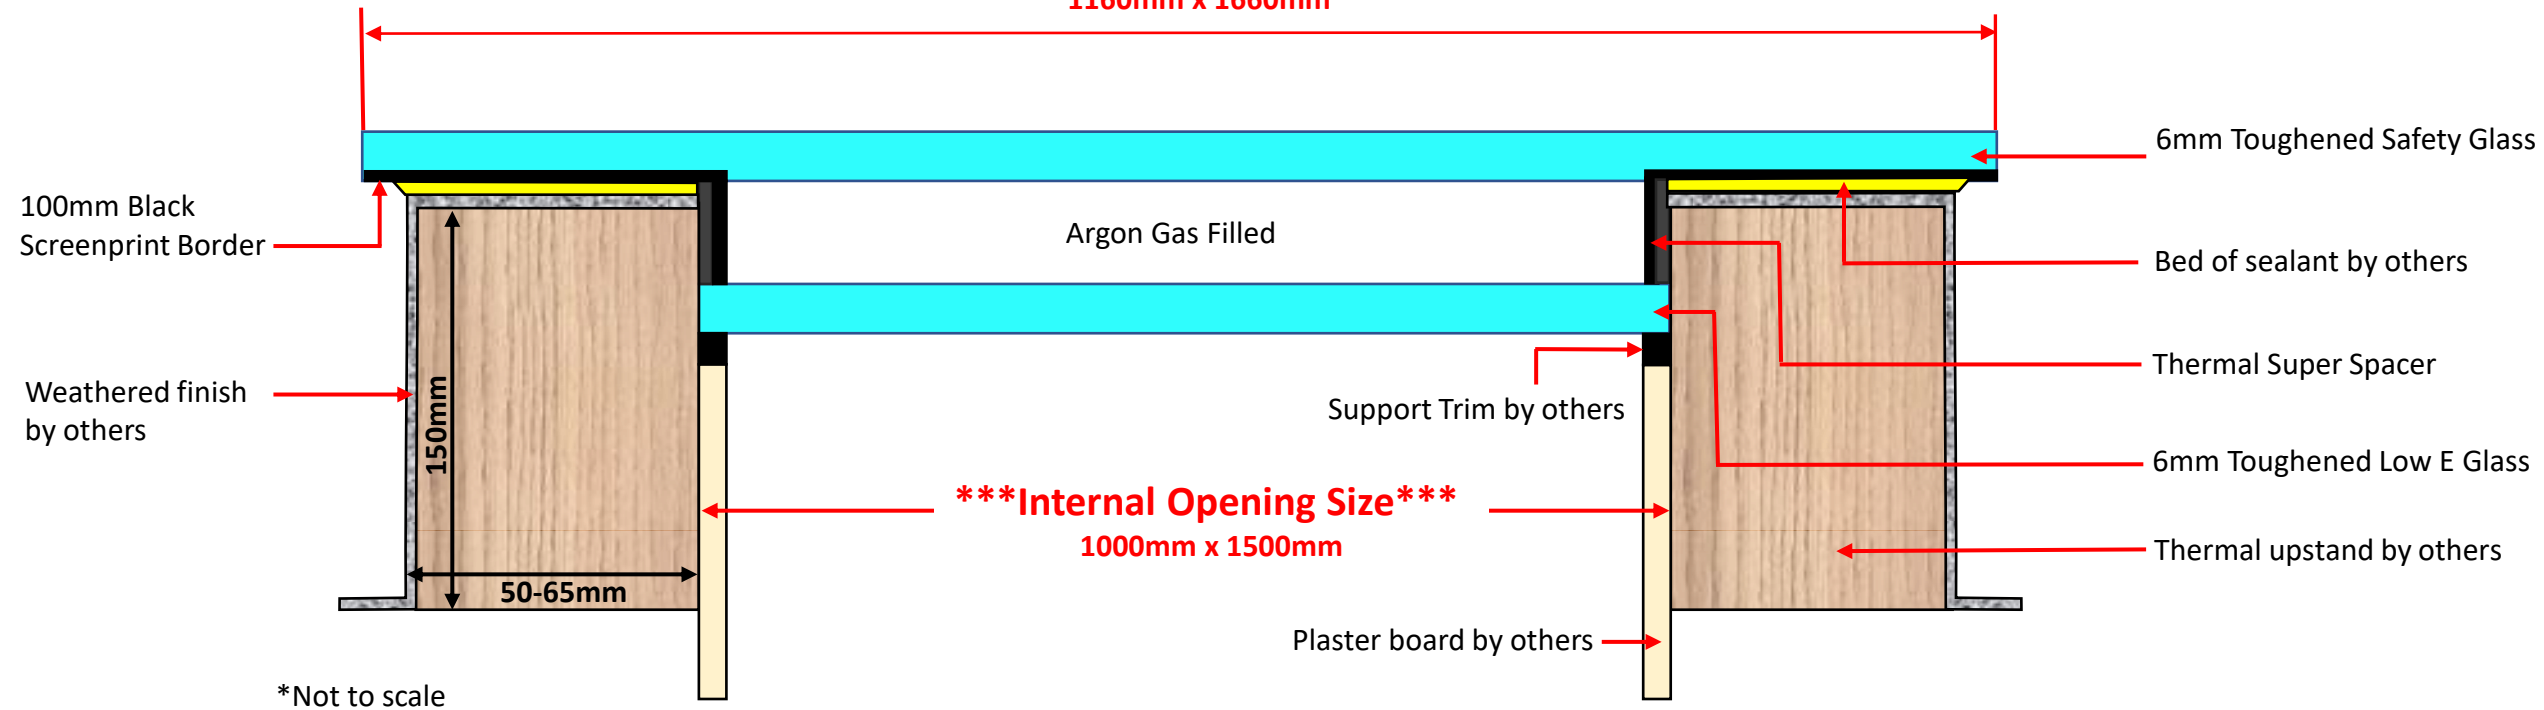

Please note it is the responsibility of the customer to ensure that all products purchased and used are compliant with Building Regulations.



Free Delivery

