


Flat Fixed Rooflight 1000mm x 2500mm

U-Value 1.2 w/m²k

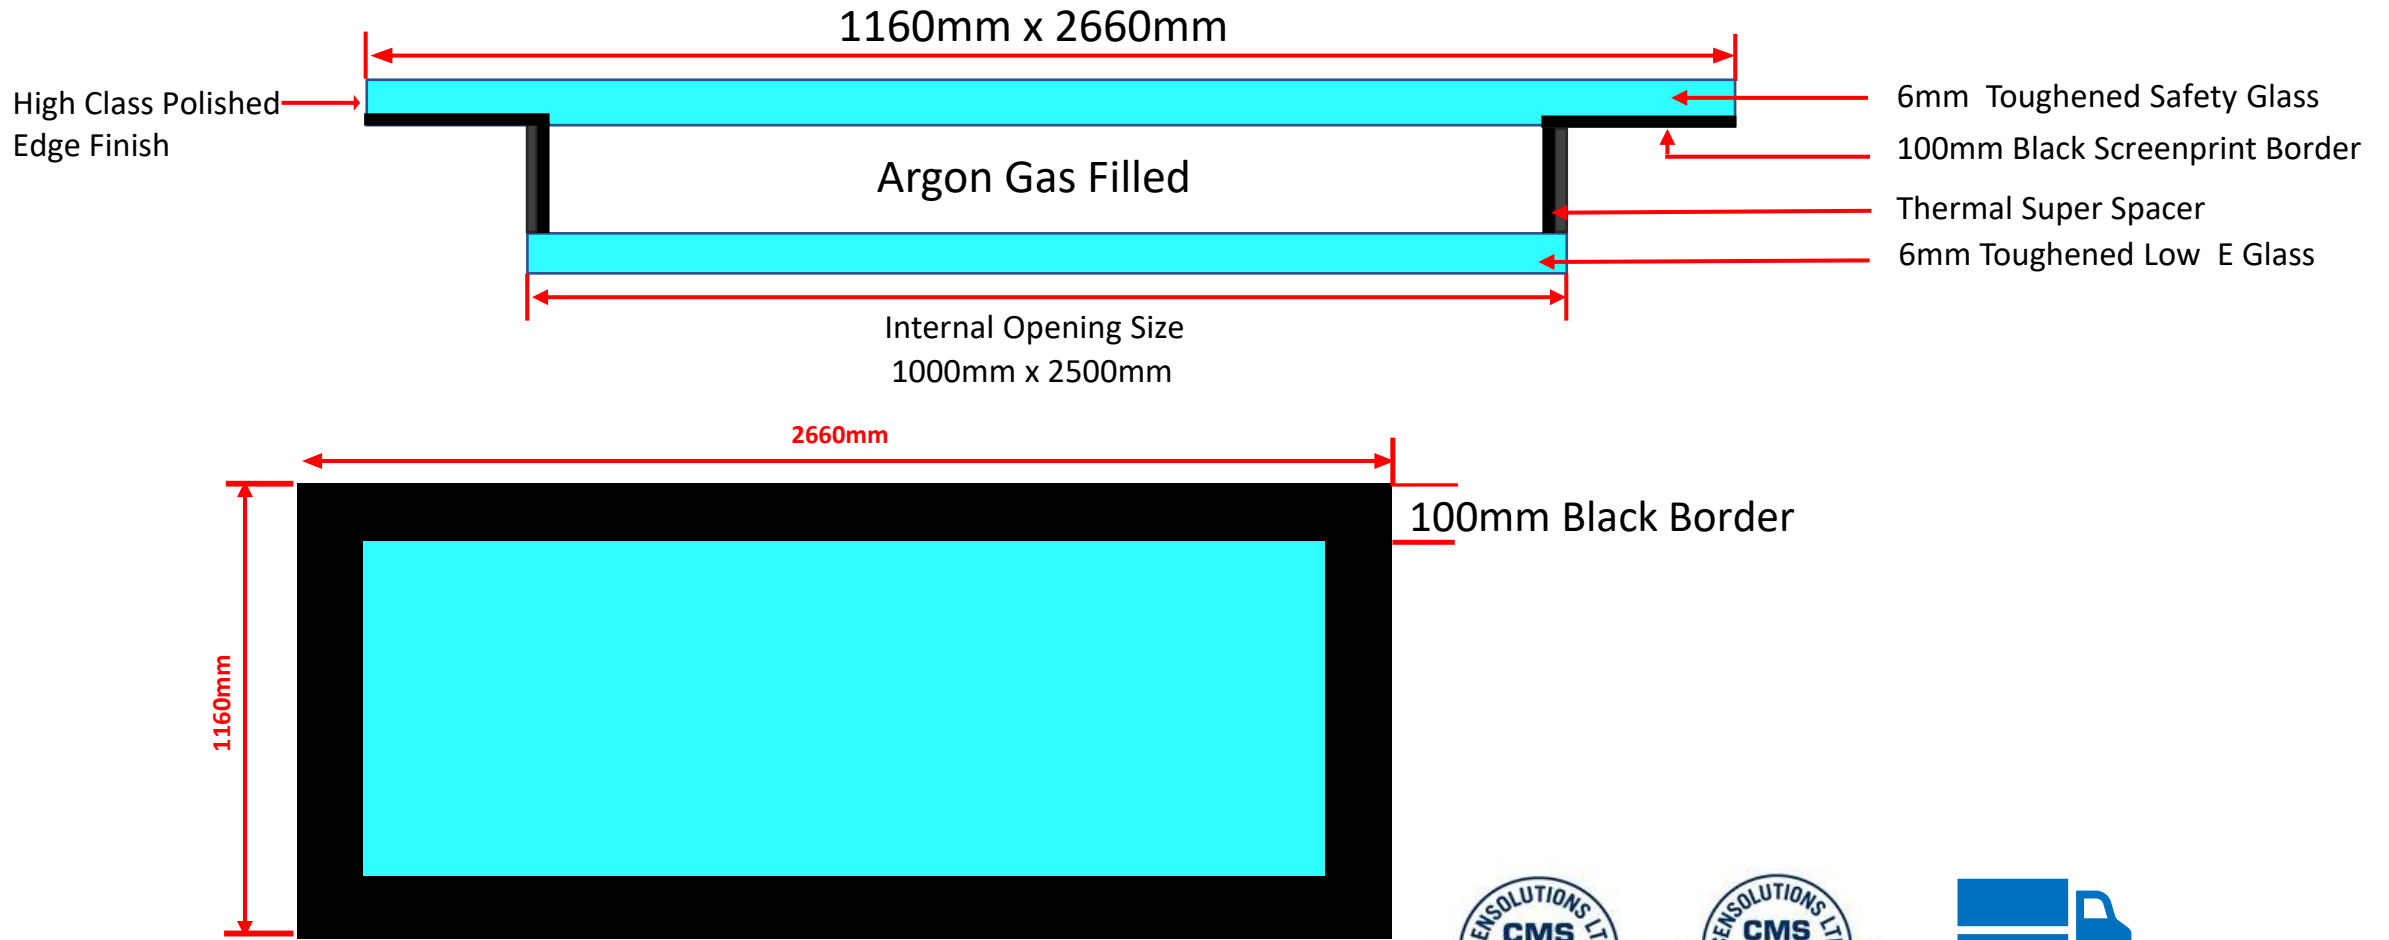

*Not to scale



Free Delivery



Please note it is the responsibility of the customer to ensure that all products purchased and used are compliant with Building Regulations.

Flat Fixed Rooflight 1000mm x 2500mm


U-Value 1.2 w/m2k

Minimum pitch 5°



External Glass Size

1160mm x 2660mm

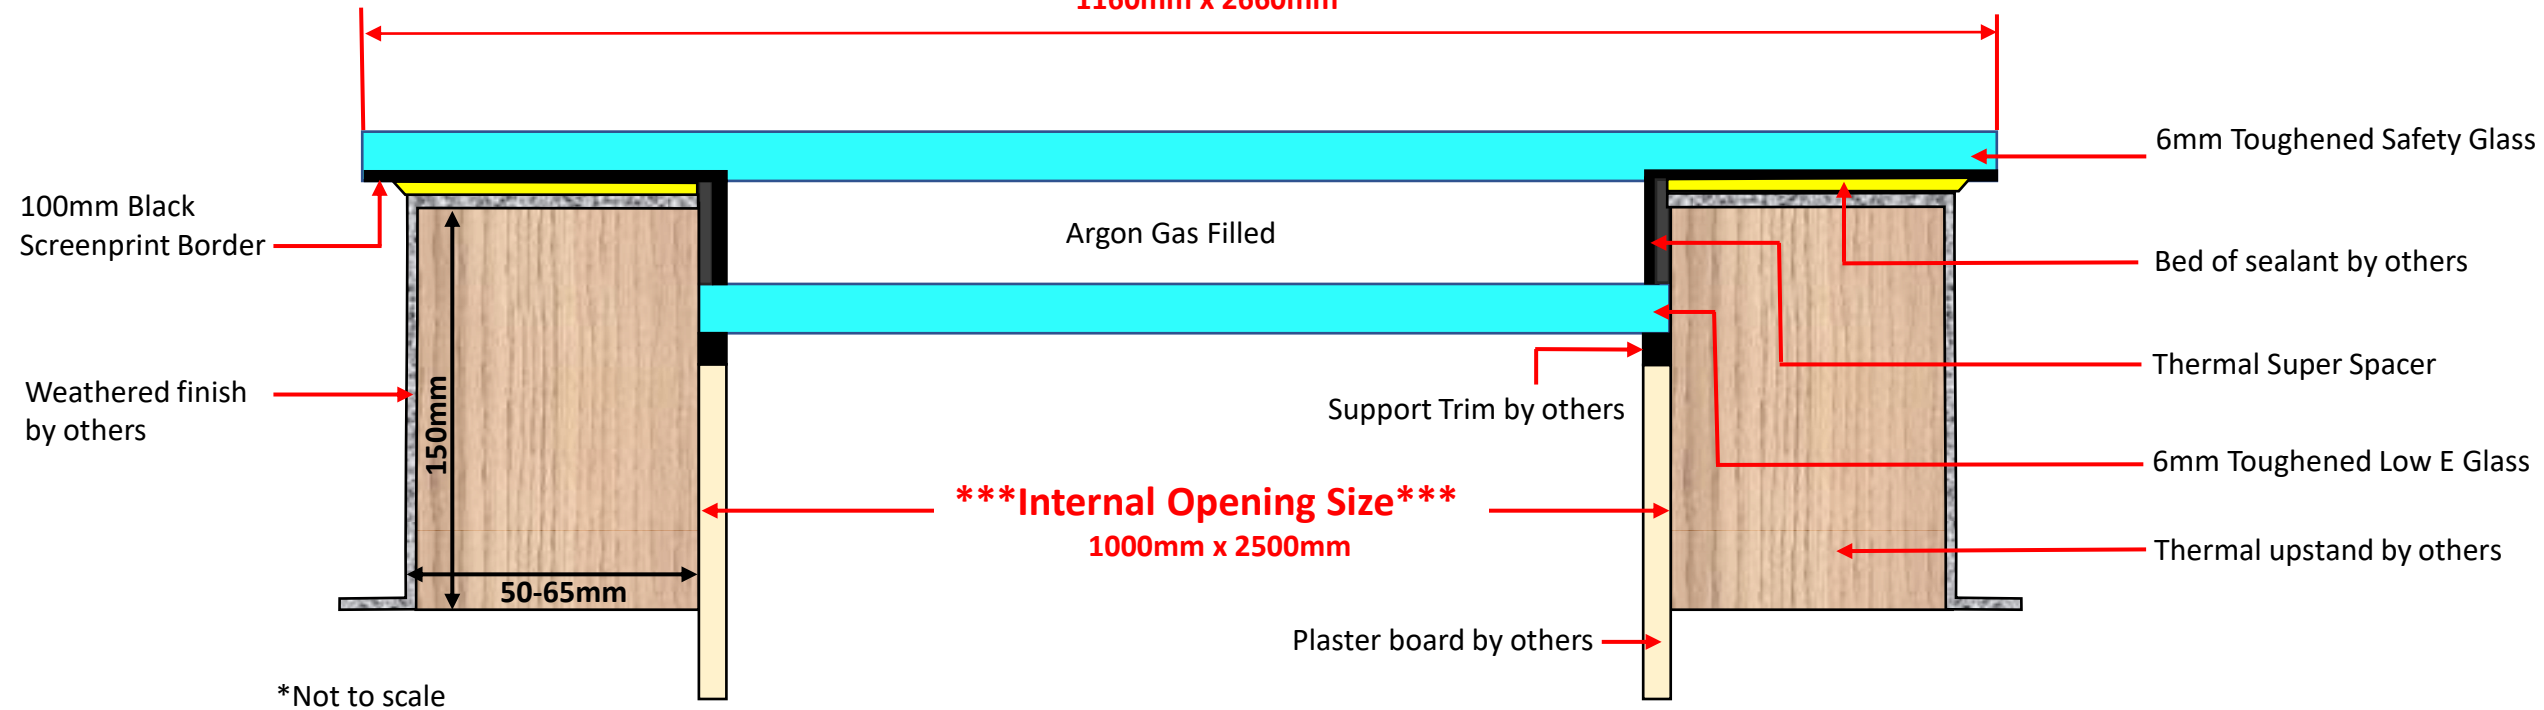

Please note it is the responsibility of the customer to ensure that all products purchased and used are compliant with Building Regulations.



Free Delivery

