


# Flat Fixed Rooflight 500mm x 500mm

U-Value 1.2 w/m<sup>2</sup>k

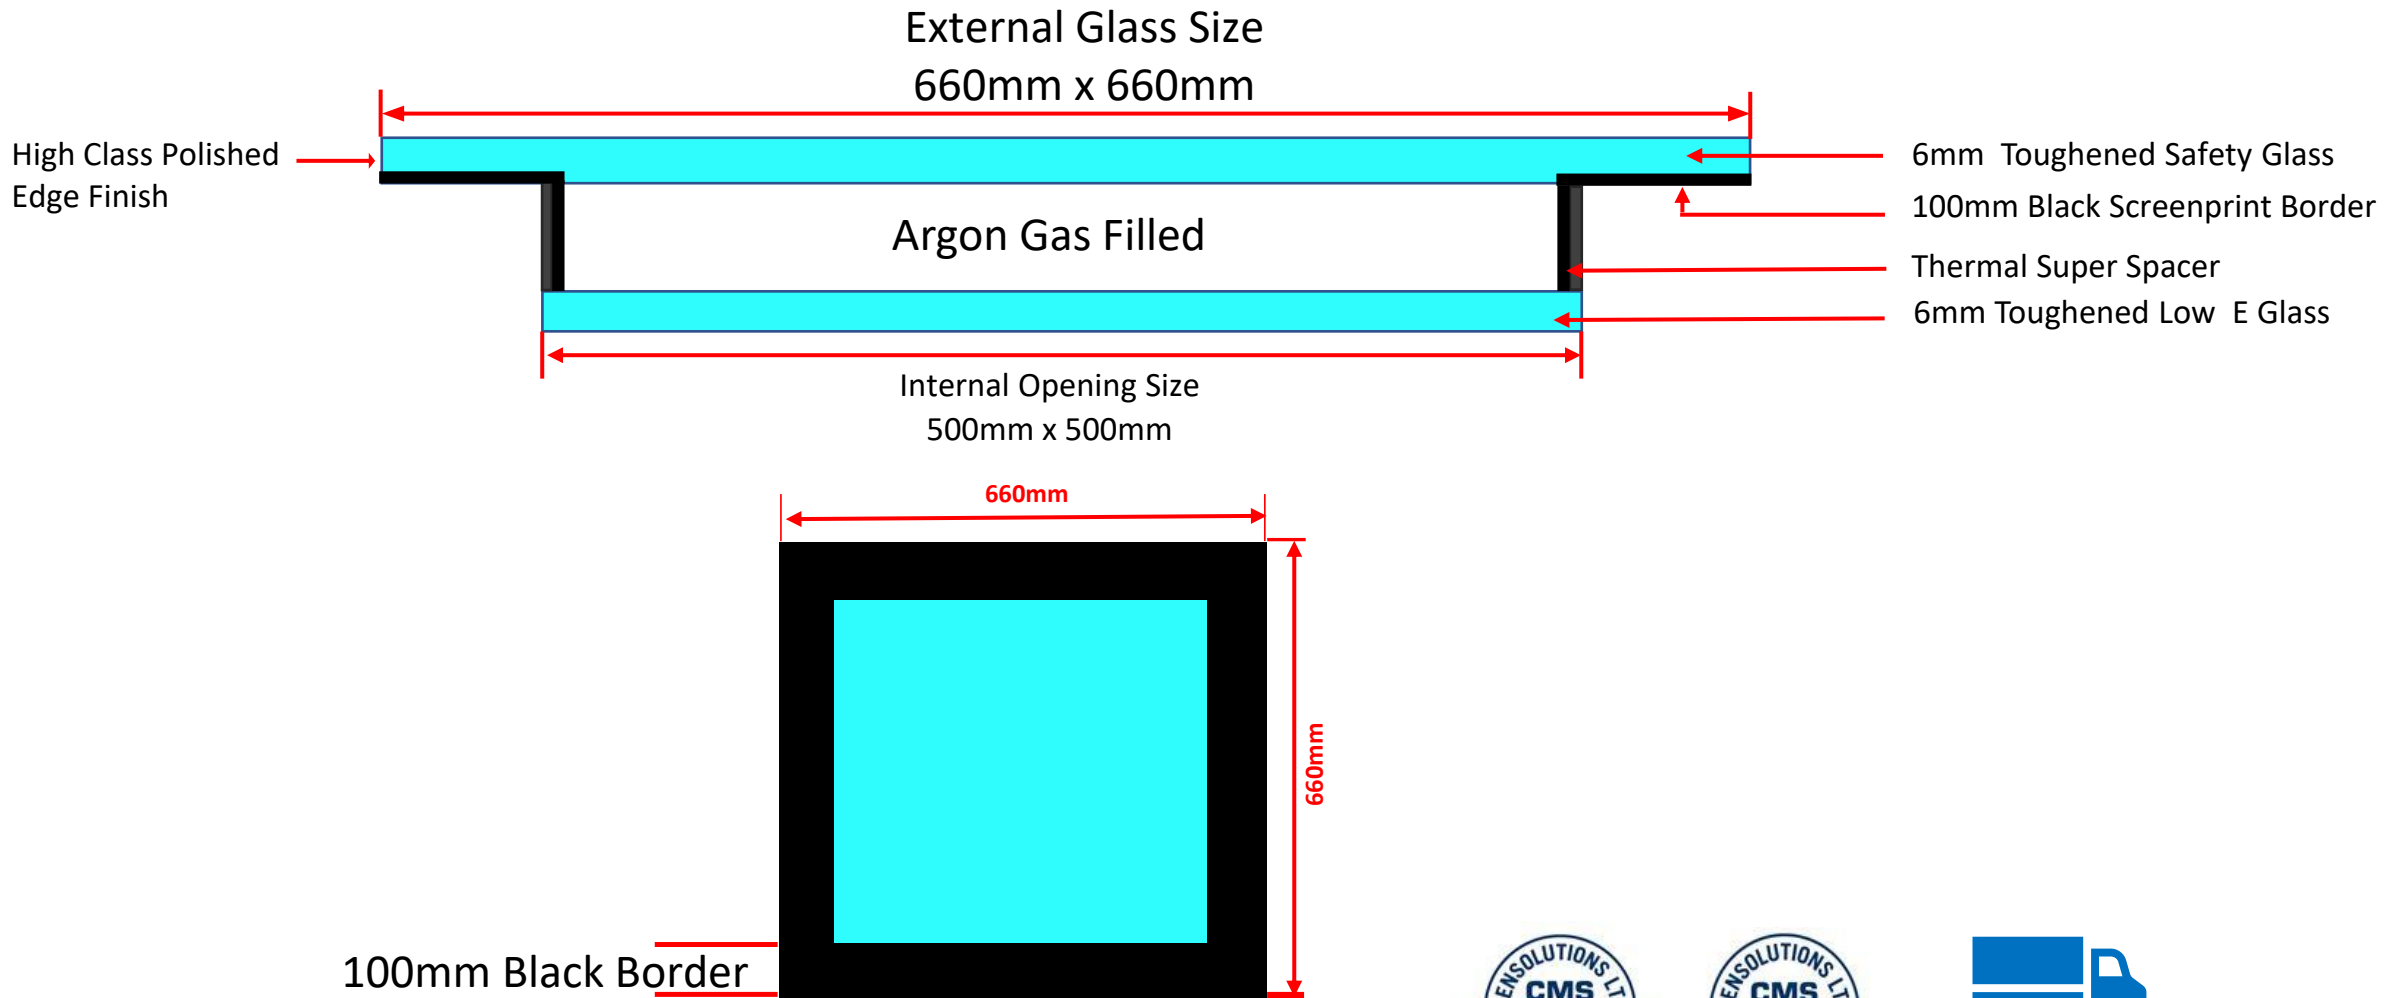

\*Not to scale



Free Delivery



Please note it is the responsibility of the customer to ensure that all products purchased and used are compliant with Building Regulations.


# Flat Fixed Rooflight 500mm x 500mm

## U-Value 1.2 w/m<sup>2</sup>k

Minimum pitch 5°



External Glass Size  
660mm x 660mm

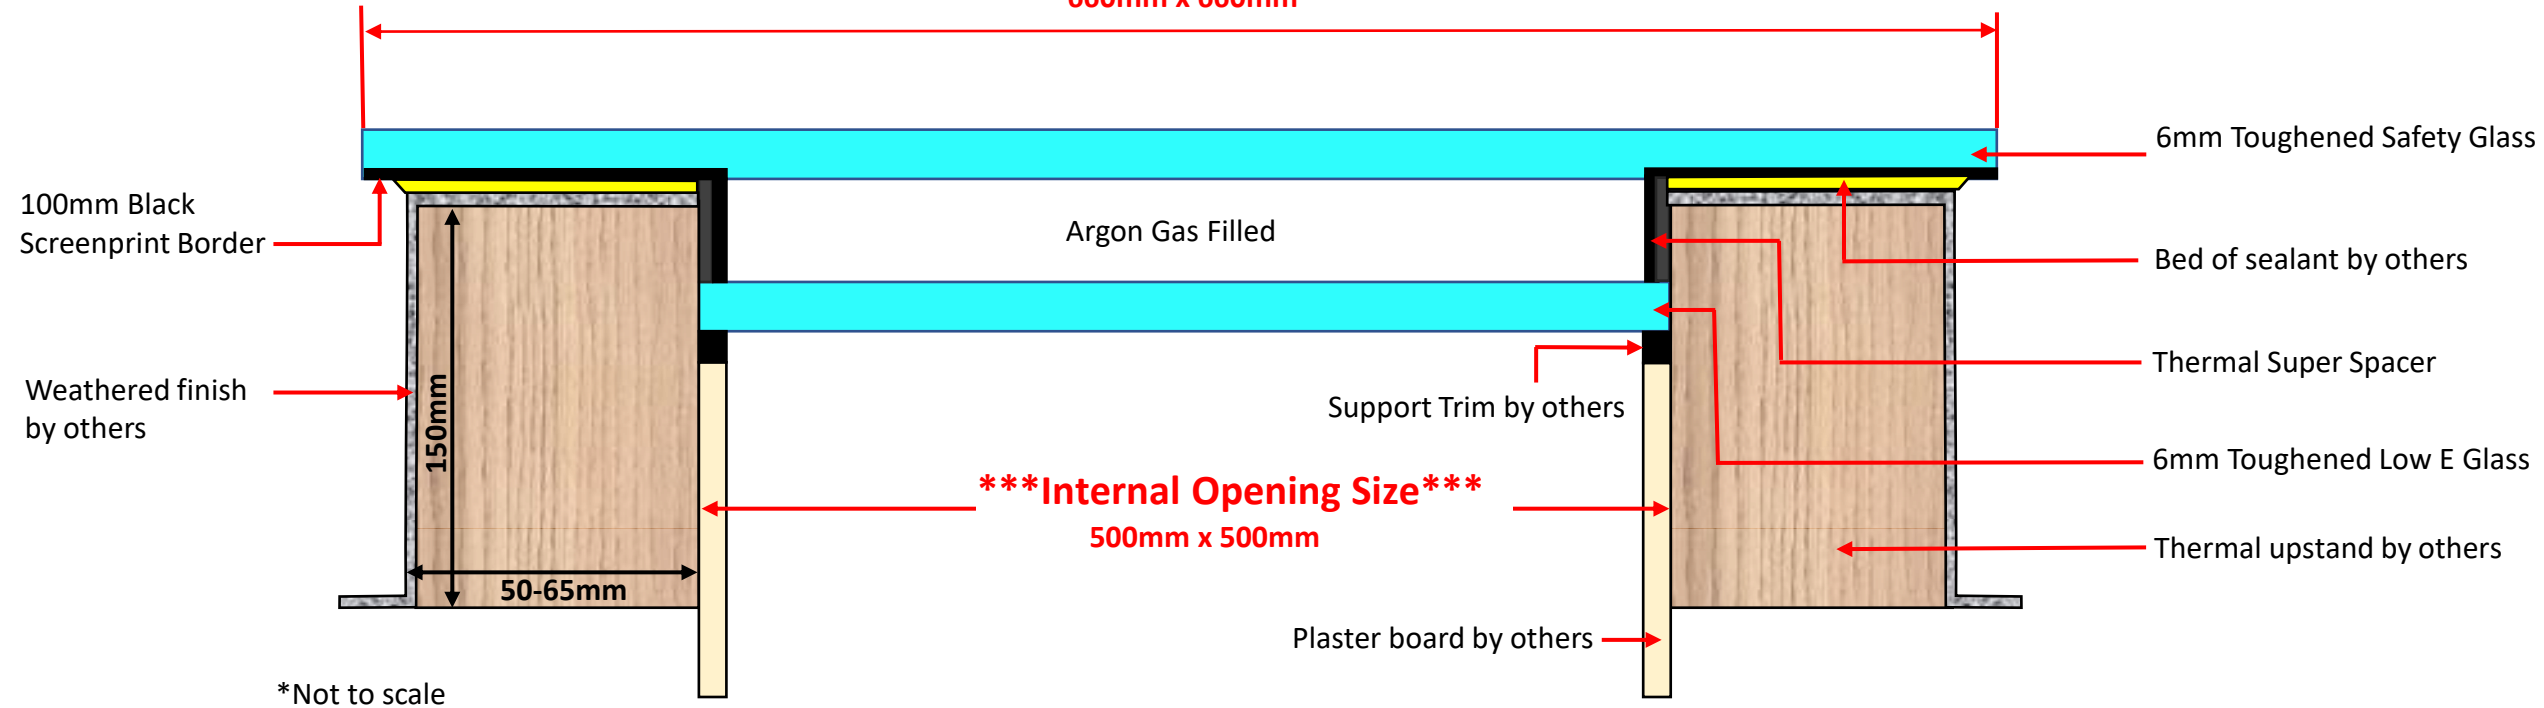

Please note it is the responsibility of the customer to ensure that all products purchased and used are compliant with Building Regulations.



Free Delivery

