

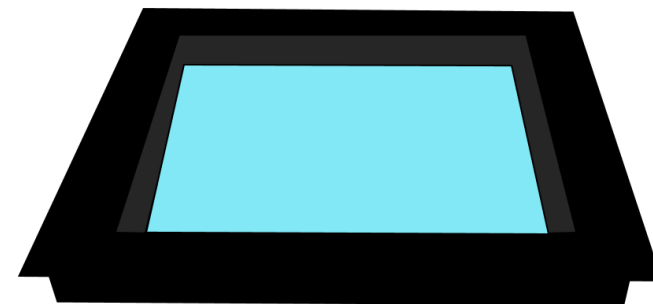


## Frameless Thermal Walk on Glass Rooflight

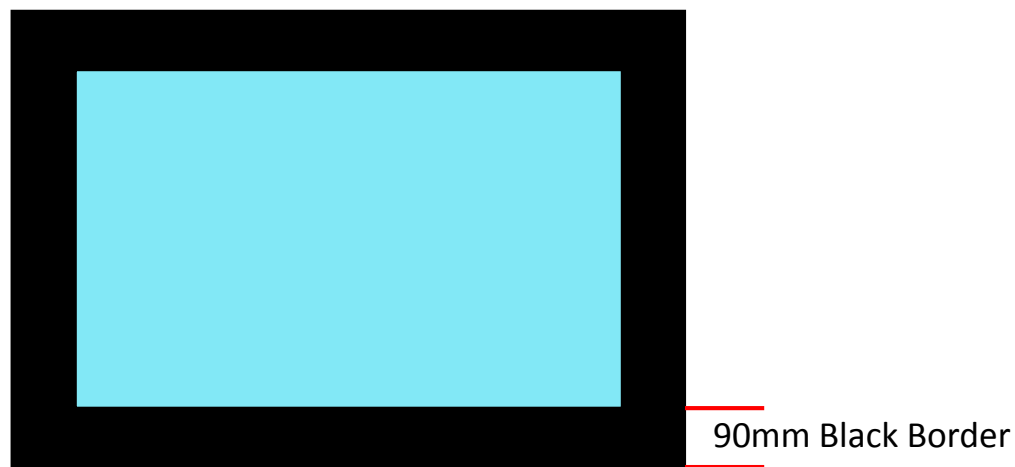

\*Not to Scale\*

# Frameless Thermal Walk on Glass

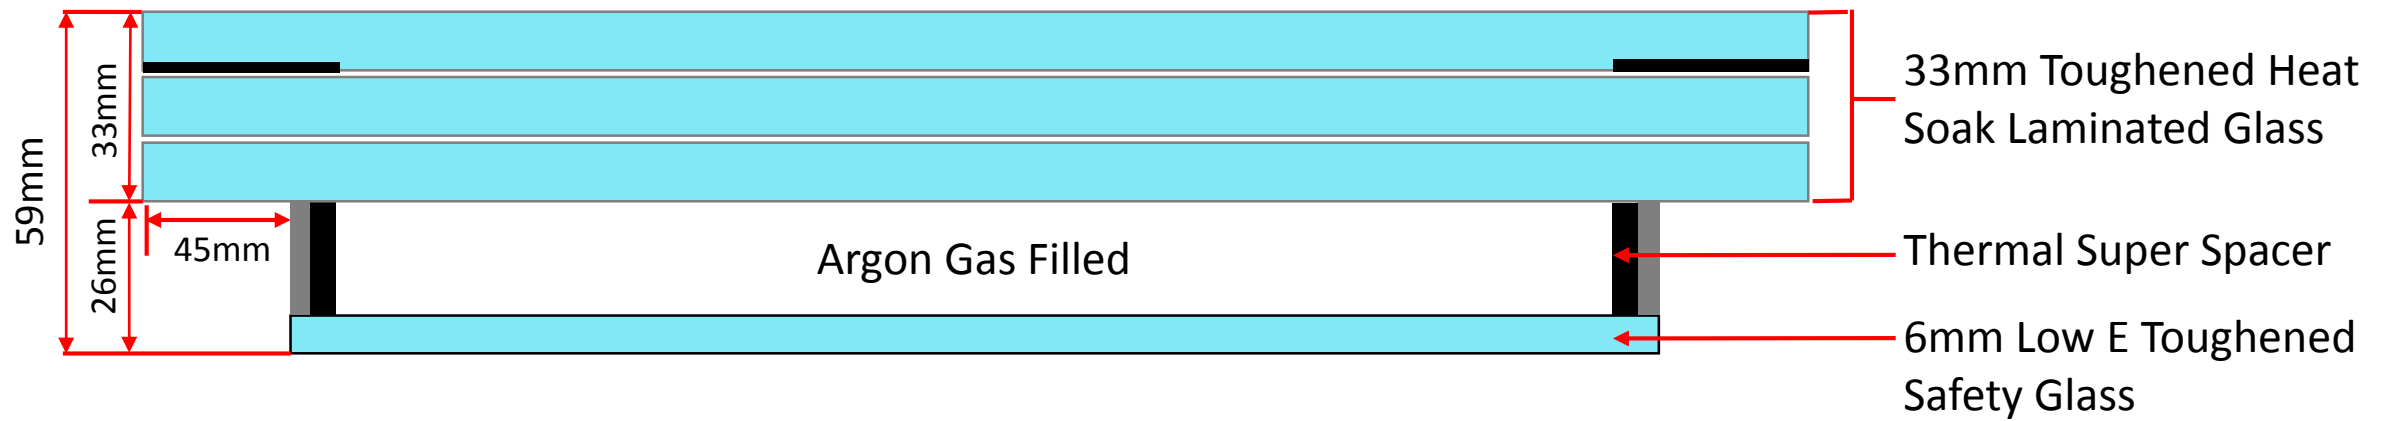