

Flat Fixed Rooflight 1000mm x 2000mm (Internal Opening Size)

U-Value 1.2 w/m2k



All Glass Rooflight

High Class Polished Edge Finish

External Glass Size
1161mm x 2161mm

82mm Black Screenprint Border

Argon Gas Filled

6mm Toughened Safety Glass


Weathered Finish by others

Bed of sealant by others

Thermal Super Spacer

6mm Toughened Low E Glass

Thermal Upstand by others

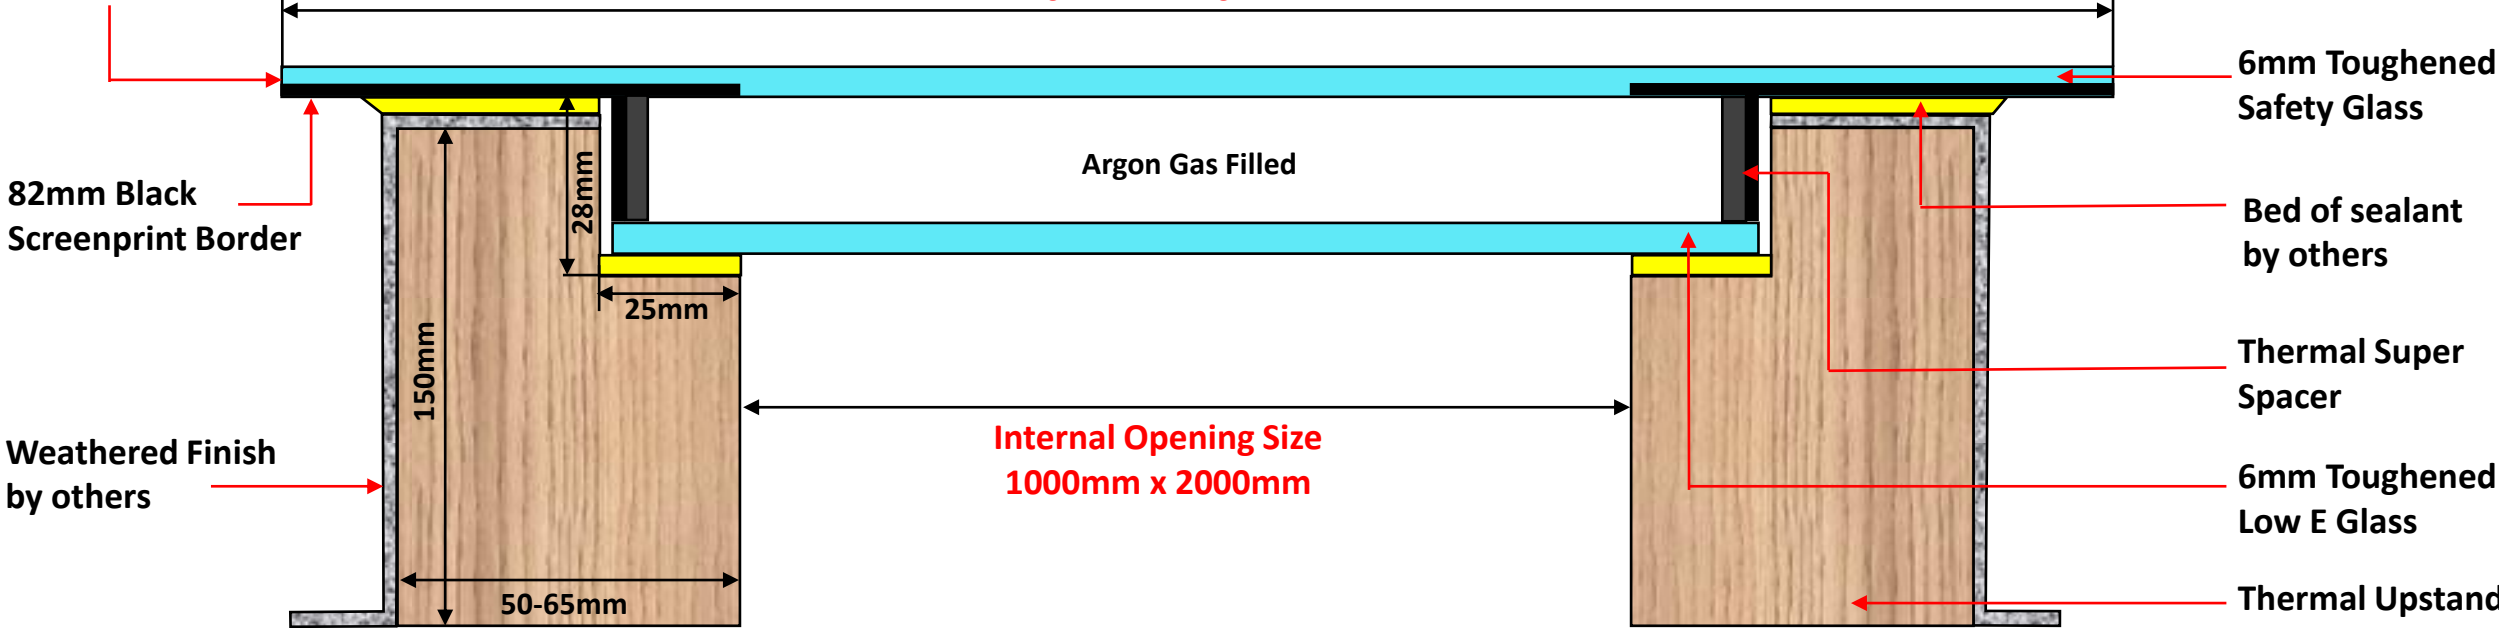

*Not to scale

Please note it is the responsibility of the customer to ensure that all products purchased and used are compliant with Building Regulations.



Free Delivery



Flat Fixed Rooflight 1000mm x 2000mm (Internal Opening Size)

U-Value 1.2 w/m2k



All Glass Rooflight

High Class Polished Edge Finish

External Glass Size
1161mm x 2161mm

6mm Toughened Safety Glass

82mm Black Screenprint Border

Argon Gas Filled

Thermal Super Spacer

2161mm

6mm Toughened Low E Glass

1161mm

82mm Black Border

*Not to scale

Please note it is the responsibility of the customer to ensure that all products purchased and used are compliant with Building Regulations.



Free Delivery

