


Flat Fixed Rooflight 1000mm x 2500mm (Internal Opening Size)

U-Value 1.2 w/m²k



All Glass Rooflight

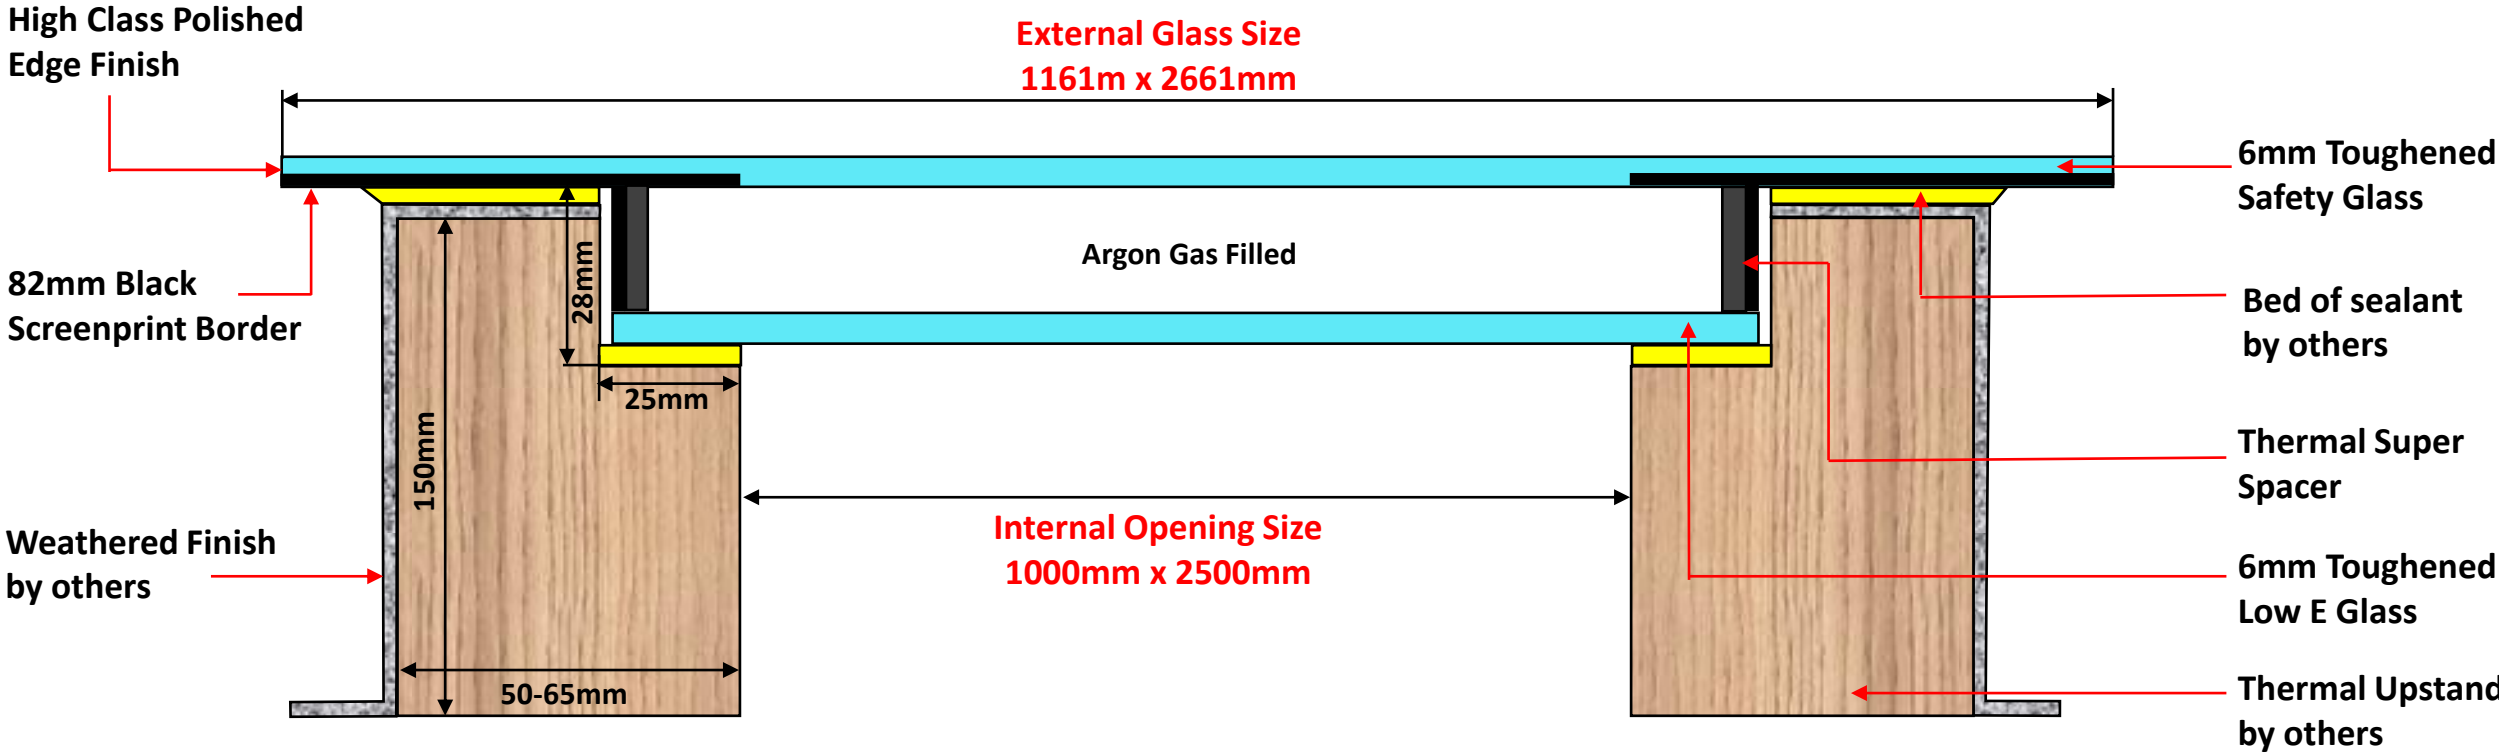

*Not to scale

Please note it is the responsibility of the customer to ensure that all products purchased and used are compliant with Building Regulations.



Free Delivery



Flat Fixed Rooflight 1000mm x 2500mm (Internal Opening Size)

U-Value 1.2 w/m2k



High Class Polished Edge Finish

External Glass Size
1161mm x 2661mm

82mm Black Screenprint Border

6mm Toughened Safety Glass

Argon Gas Filled

Thermal Super Spacer

2661mm

6mm Toughened Low E Glass

1161mm

*Not to scale

82mm Black Border



Please note it is the responsibility of the customer to ensure that all products purchased and used are compliant with Building Regulations.