

Flat Fixed Rooflight 500mm x 500mm (Internal Opening Size)

U-Value 1.2 w/m2k



All Glass Rooflight

High Class Polished Edge Finish

External Glass Size
661mm x 661mm

6mm Toughened Safety Glass

82mm Black Screenprint Border

Argon Gas Filled

Bed of sealant by others

Weathered Finish by others

Internal Opening Size
500mm x 500mm

Thermal Super Spacer

6mm Toughened Low E Glass

Thermal Upstand by others

*Not to scale


Please note it is the responsibility of the customer to ensure that all products purchased and used are compliant with Building Regulations.



Free Delivery



Flat Fixed Rooflight 500mm x 500mm (Internal Opening Size)
U-Value 1.2 w/m2k

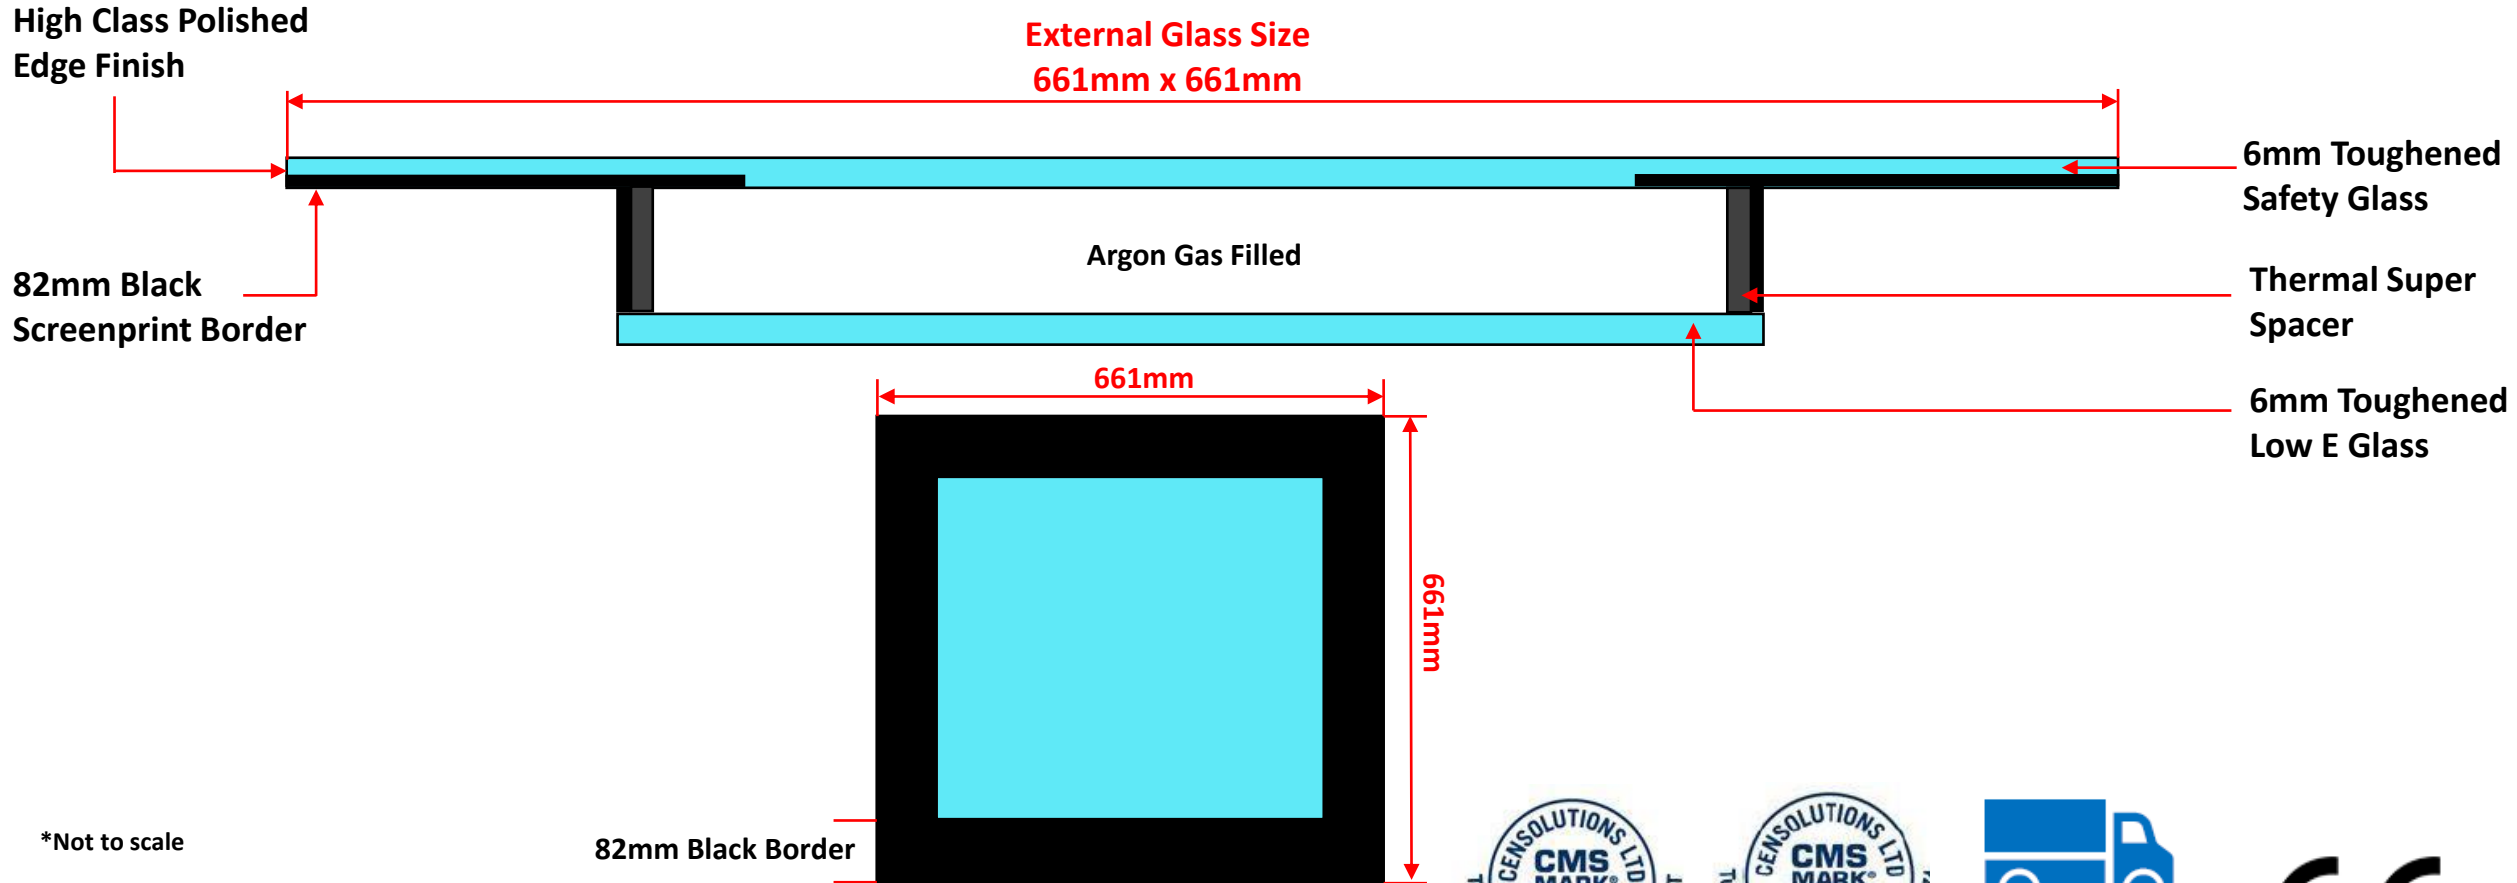

*Not to scale

Please note it is the responsibility of the customer to ensure that all products purchased and used are compliant with Building Regulations.

