


Typical Installation Guide

Walk on Roof Glass

33mm Toughened heat soak laminated glass with aluminium frame

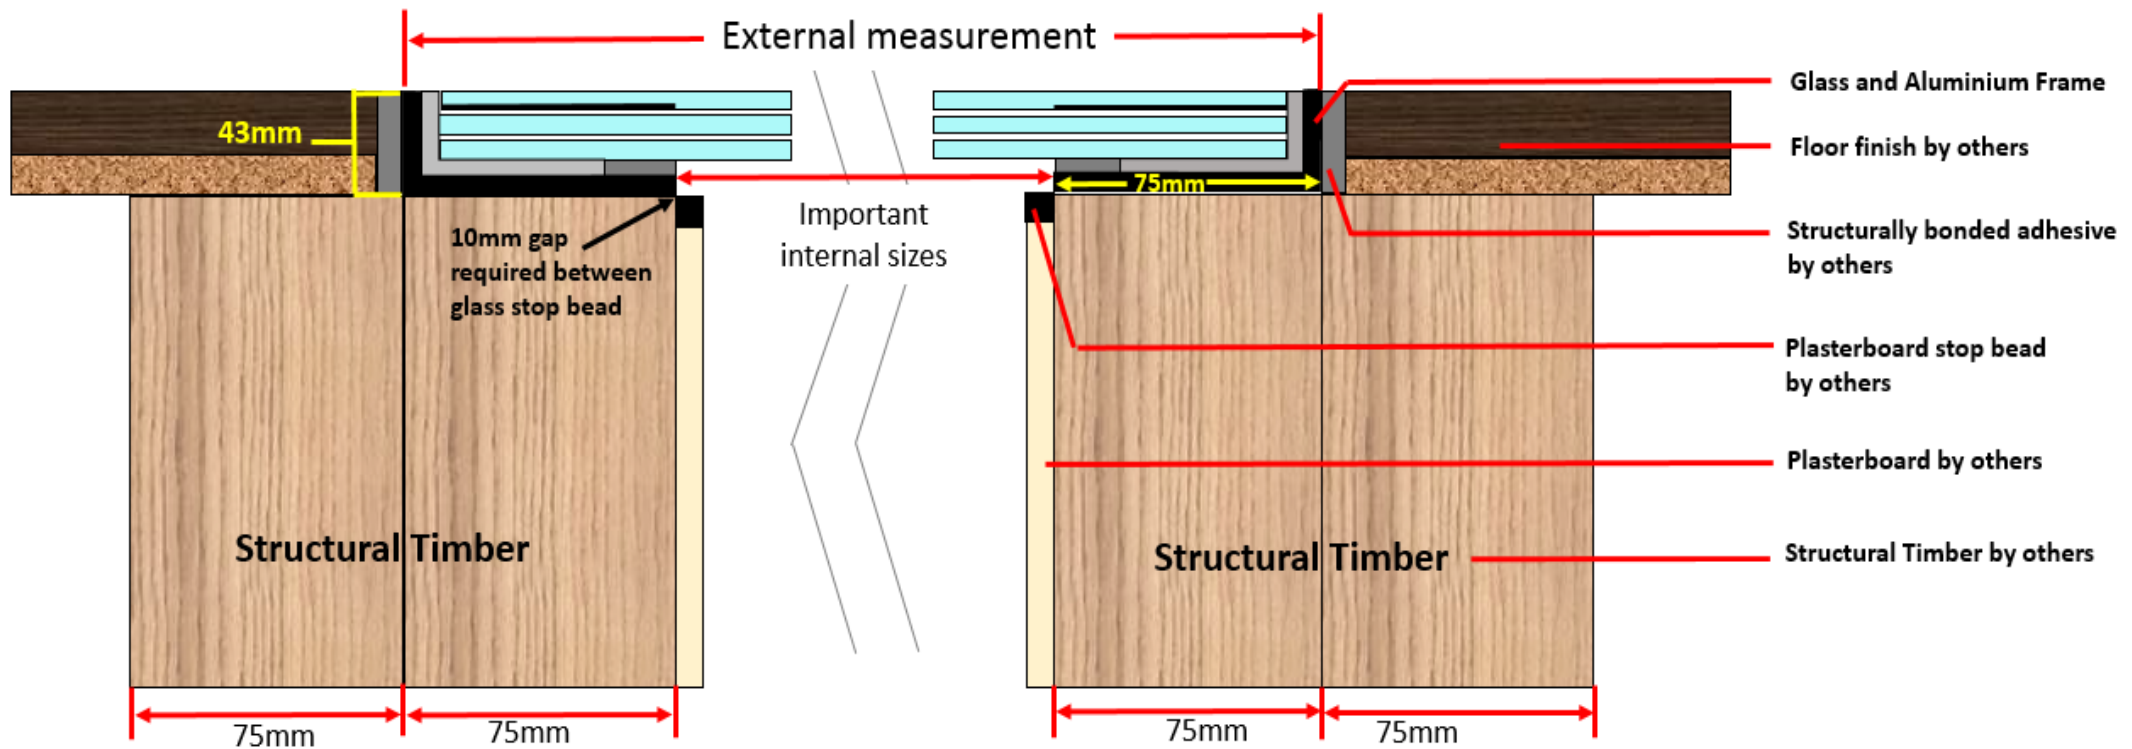

* For illustrative purposes only

Please note it is the responsibility of the customer to ensure that all products purchased and used are compliant with Building Regulations.