


# Typical Installation Guide

## Thermal Walk on Roof Light

33mm Toughened Laminated Glass

Argon Gas Filled Cavity with Warm Edge Spacer

6mm Toughened Low E Glass

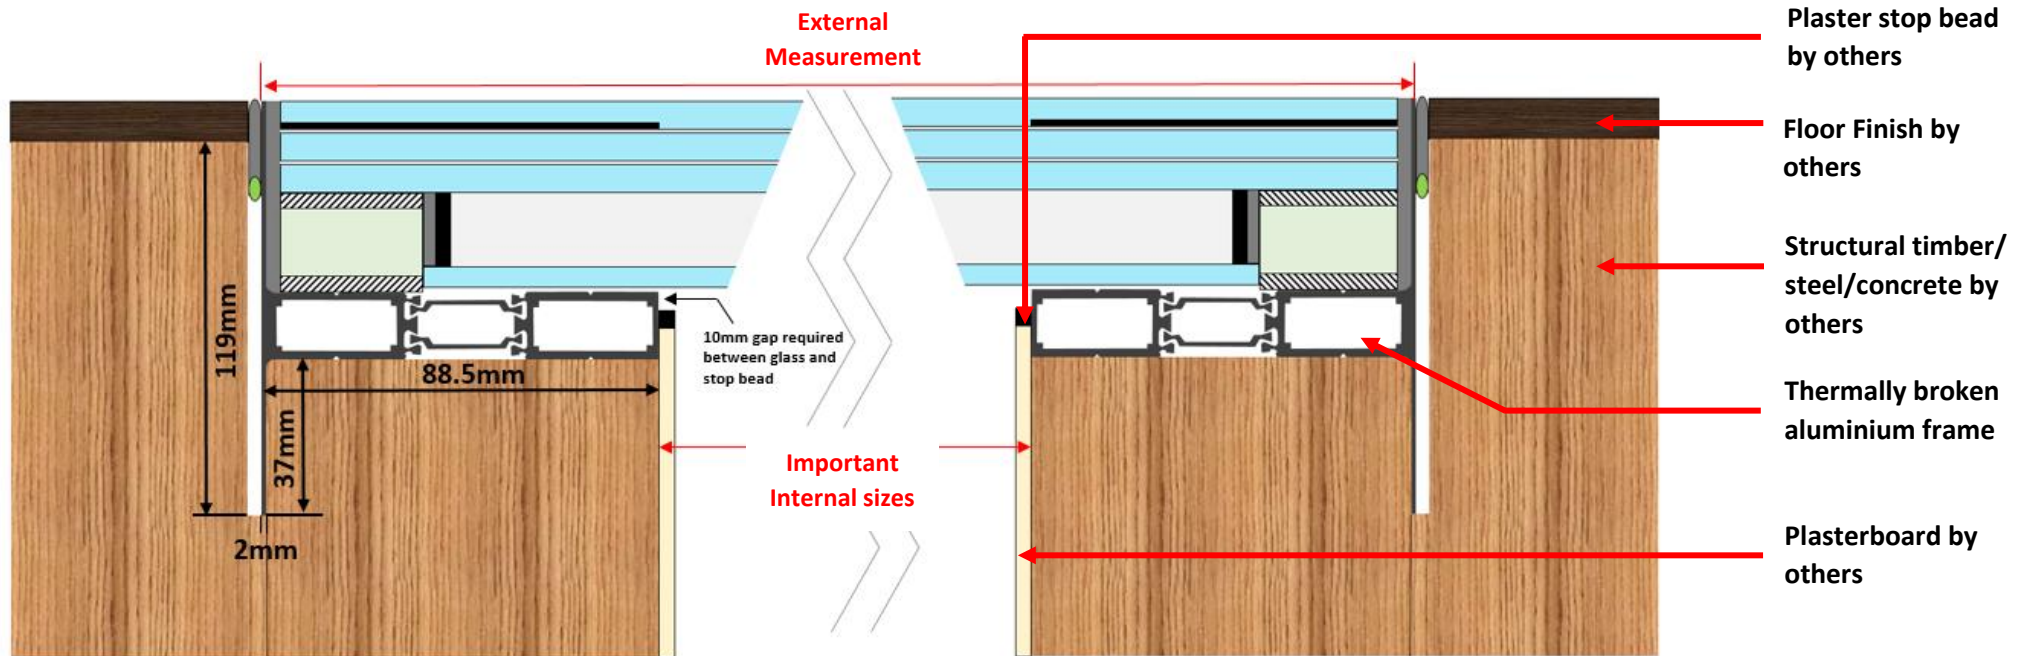

\* For illustrative purposes only

Please note it is the responsibility of the customer to ensure that all products purchased and used are compliant with Building Regulations

glow

TUFFX  
GLASS MANUFACTURERS