


# Typical Installation Guide

## Walk on Roof Light

33mm Toughened heat soak laminated glass with aluminium frame

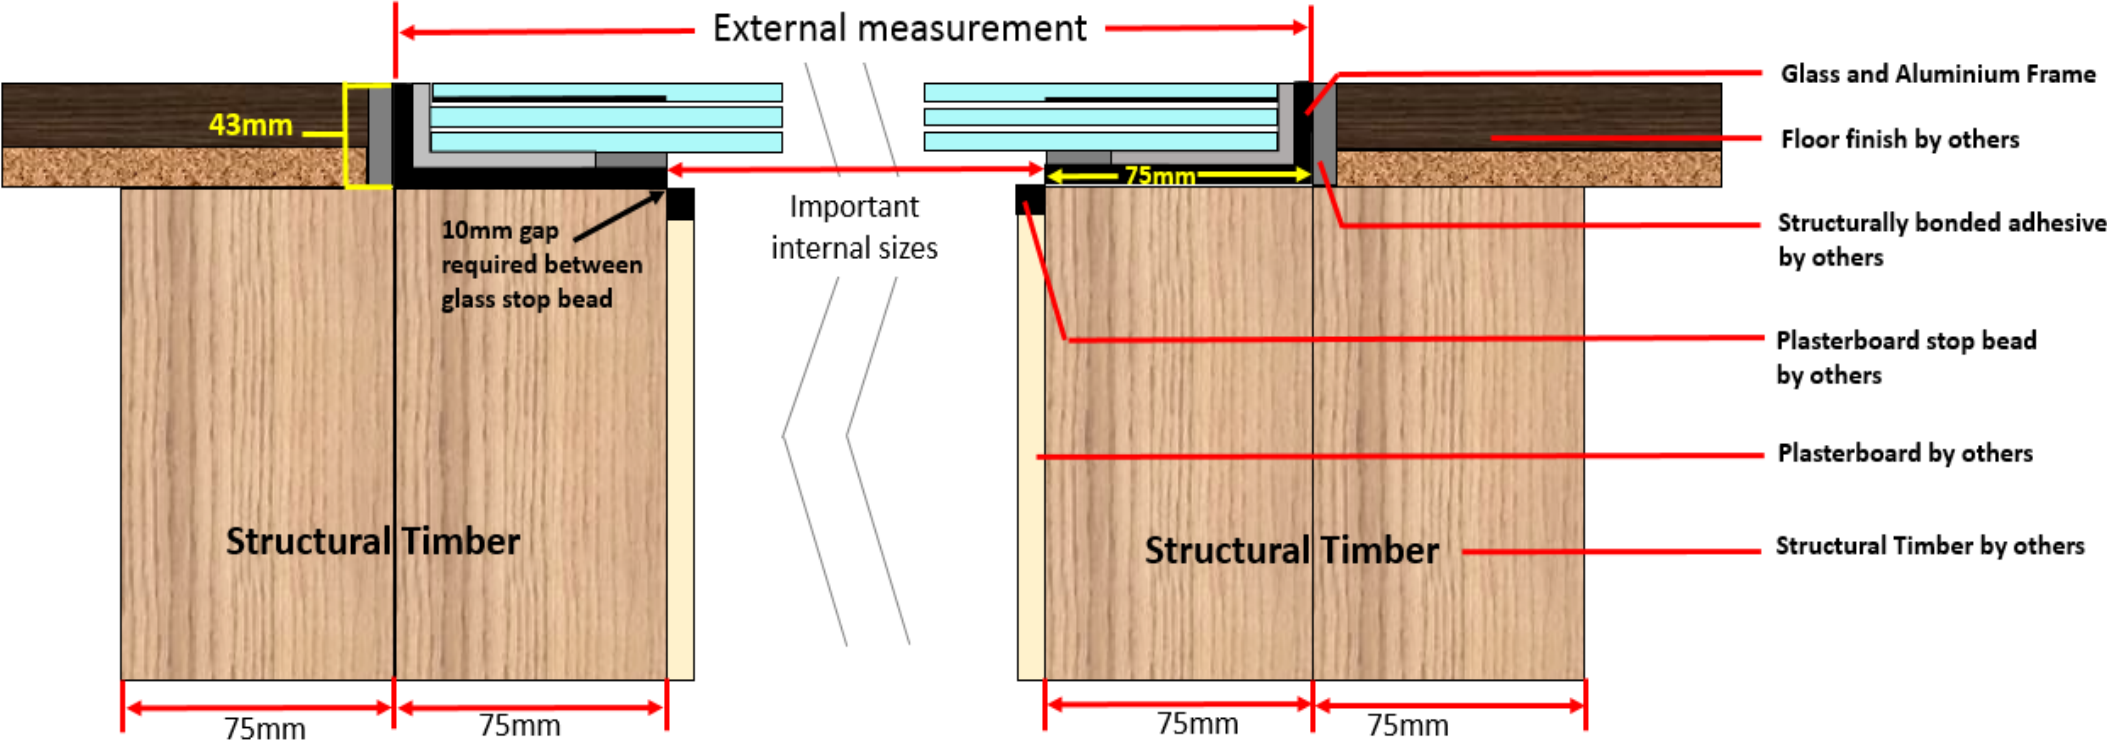

\* For illustrative purposes only

Please note it is the responsibility of the customer to ensure that all products purchased and used are compliant with Building Regulations.

